


ANEXA

Dorobantu-Topolog
varianta 400kV

PROIECT DOROBANTU - TOPOLOG
-Subproiect MESTERU (ME) (Comuna DOROBANTU)
-Subproiect LUMINITA (LU) (Comuna TOPOLOG)
-Subproiect TOPOLOG (TO) (Comuna TOPOLOG)
Varianta de racord la rețeaua de 400 kV

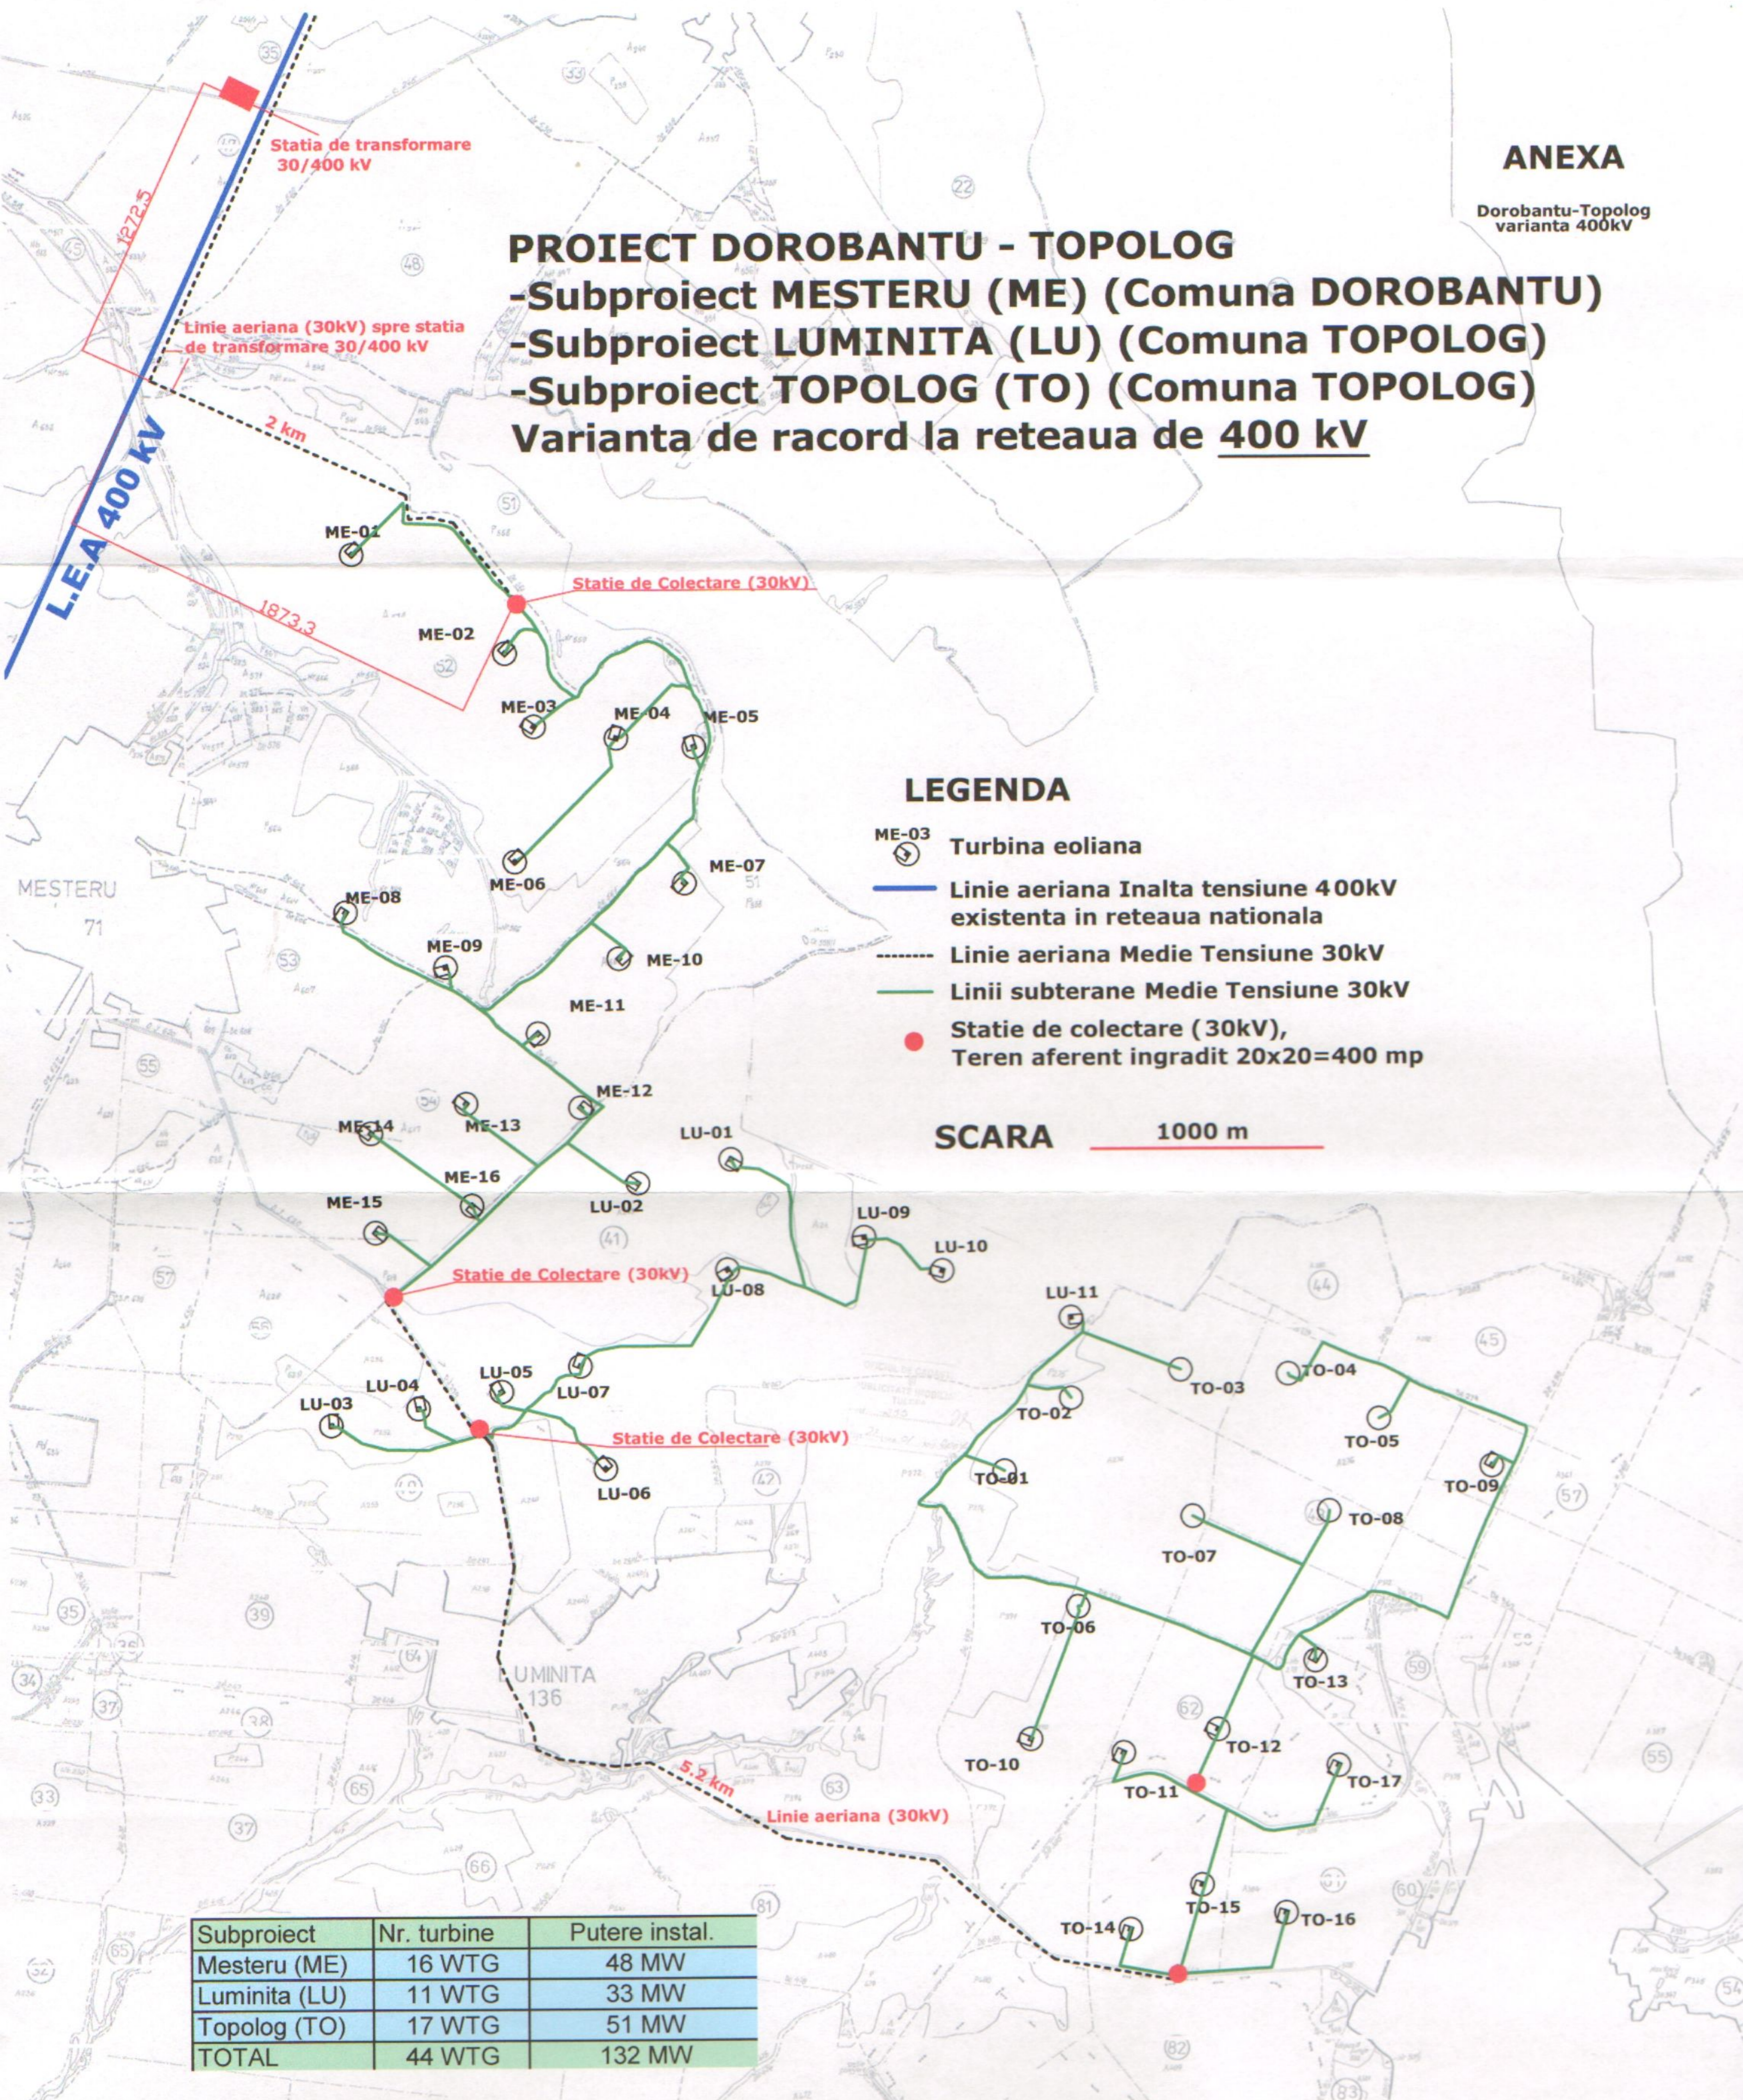

LEGENDA

- ME-03 Turbina eoliana
- Linie aeriana Inalta tensiune 400kV existenta in rețeaua nationala
- Linie aeriana Medie Tensiune 30kV
- Linii subterane Medie Tensiune 30kV
- Statie de colectare (30kV), Teren aferent ingradit 20x20=400 mp

SCARA 1000 m

Subproiect	Nr. turbine	Putere instal.
Mesteru (ME)	16 WTG	48 MW
Luminita (LU)	11 WTG	33 MW
Topolog (TO)	17 WTG	51 MW
TOTAL	44 WTG	132 MW